


Kentucky St

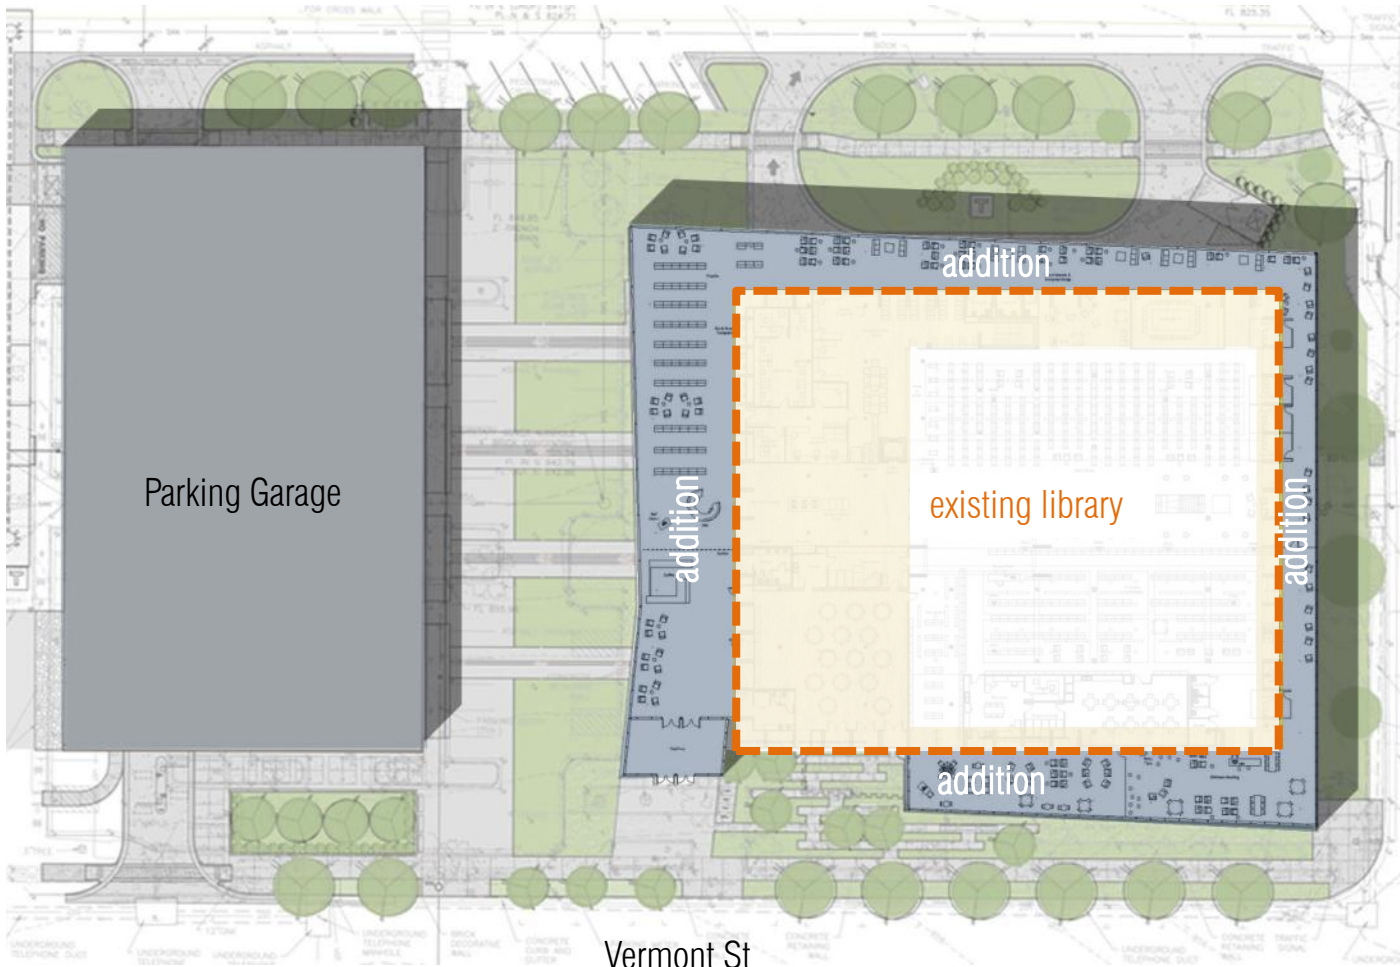

Parking Garage

addition

existing library

addition


addition

7th St

addition


Vermont St

site plan

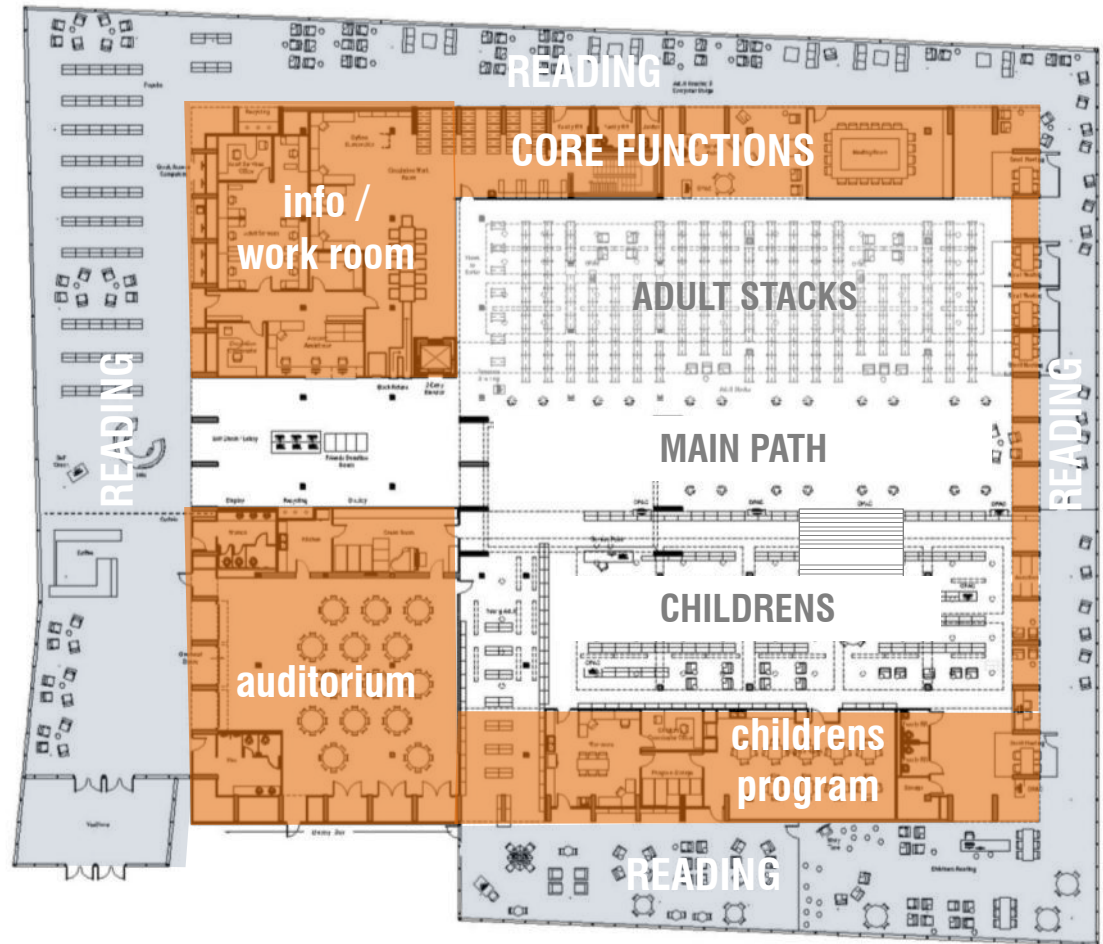

first floor plan

admin / support

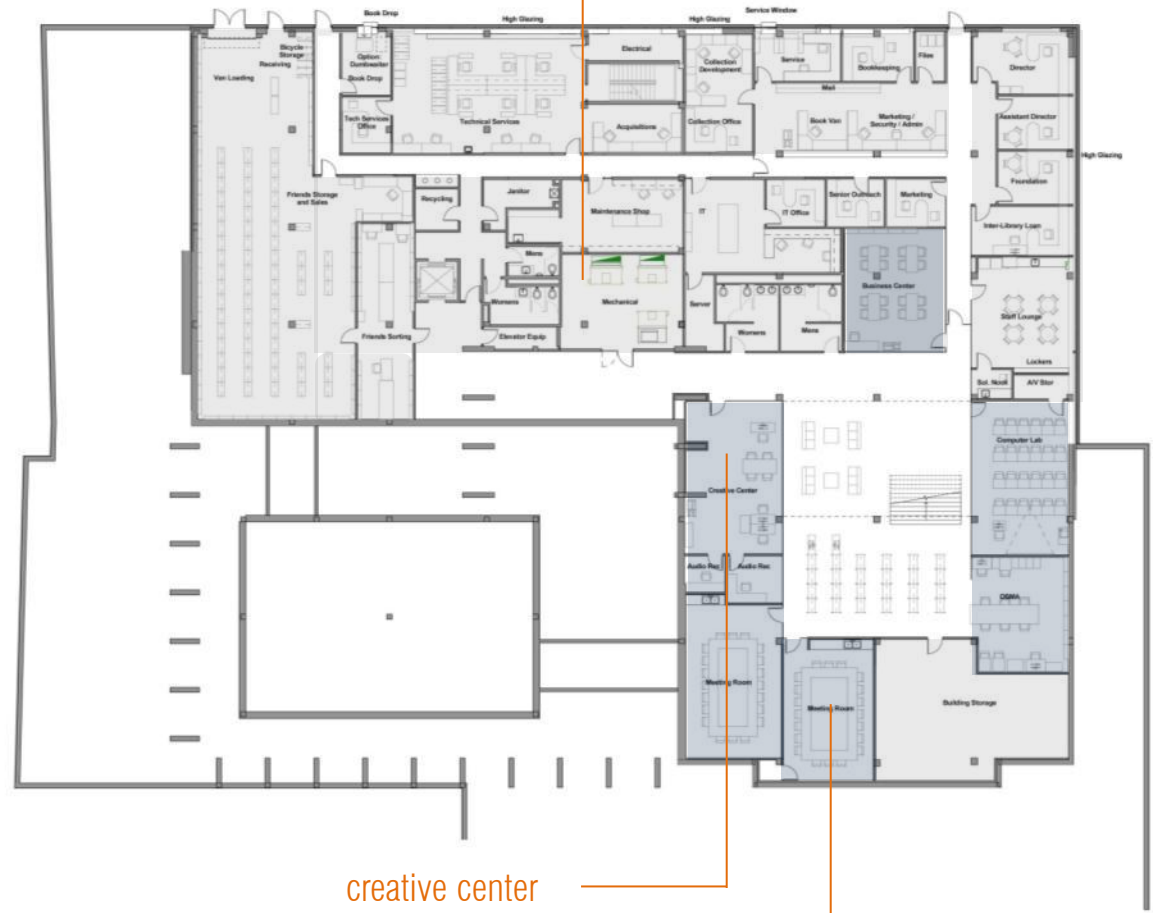

creative center

meeting rooms

first floor plan



Scale: 1/16" = 1'-0"



entry lobby looking west

tongue and groove planks over
exist concrete fins

garage doors at auditorium entry



popular library looking east

fiction collection organized in a
retail / browsing model



popular library looking north

bookshelves / display integrated
in core wood wall system



large opening for interior
connection to plaza

terra cotta per HRC guidelines


canopy at edge of plaza

south elevation at plaza



large overhang at main entry

entry view from vermont

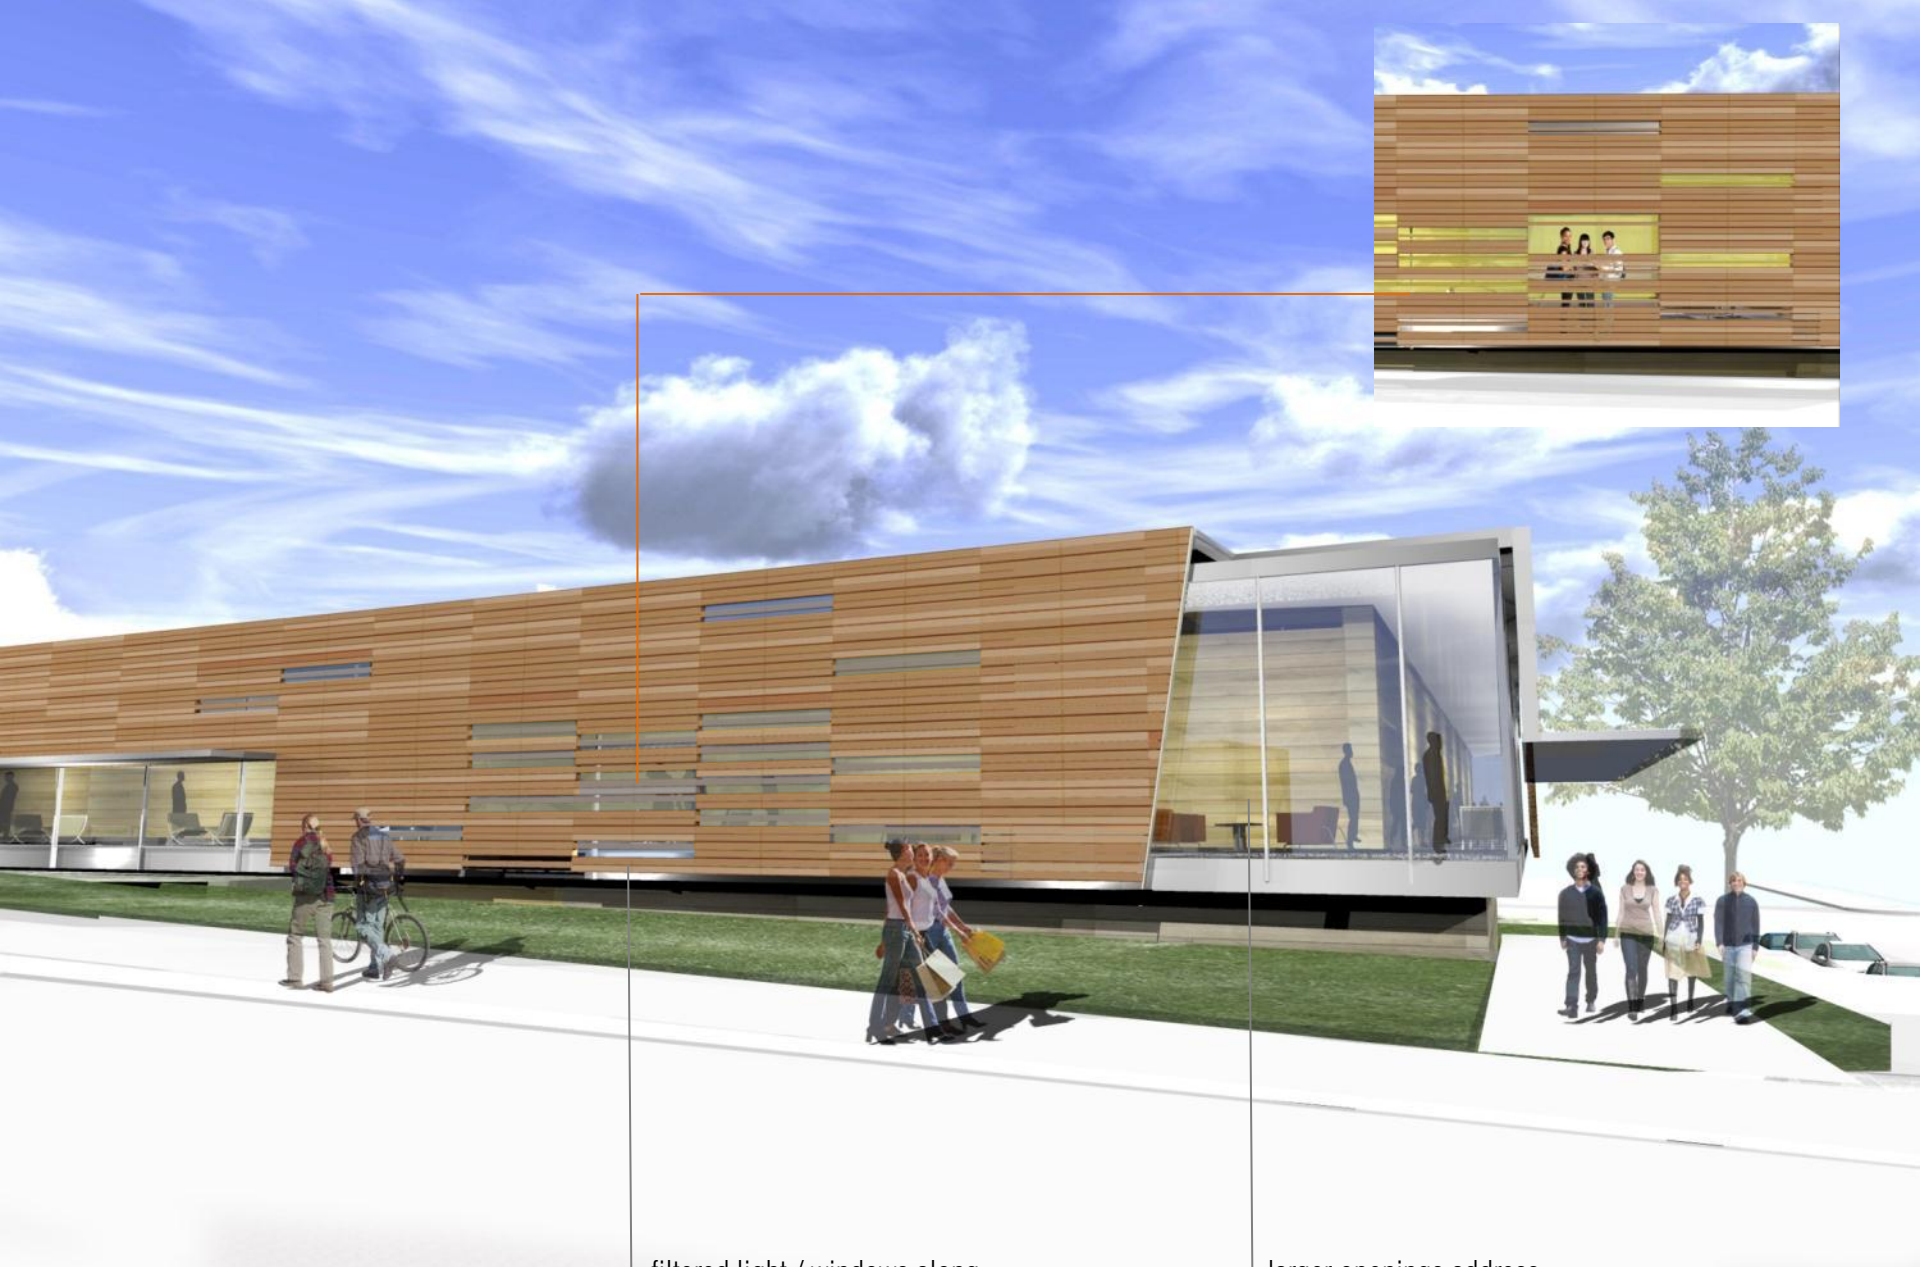

filtered light / windows along
vermont street

larger openings address
intersection

north east corner



north east corner

larger openings address intersection

canopy provides protection along 7th street



large overlook towards
northwest

book drop

north west corner



large opening faces kentucky

south west corner





LOOKING EAST FROM PLAZA

perforated copper skin at
parking structure




CROSSWALK FROM OUTDOOR AQUATIC CENTER

mass of multi-story volume is broken at top floor



glass stair tower at corners

FROM COMMUNICATIONS TOWER

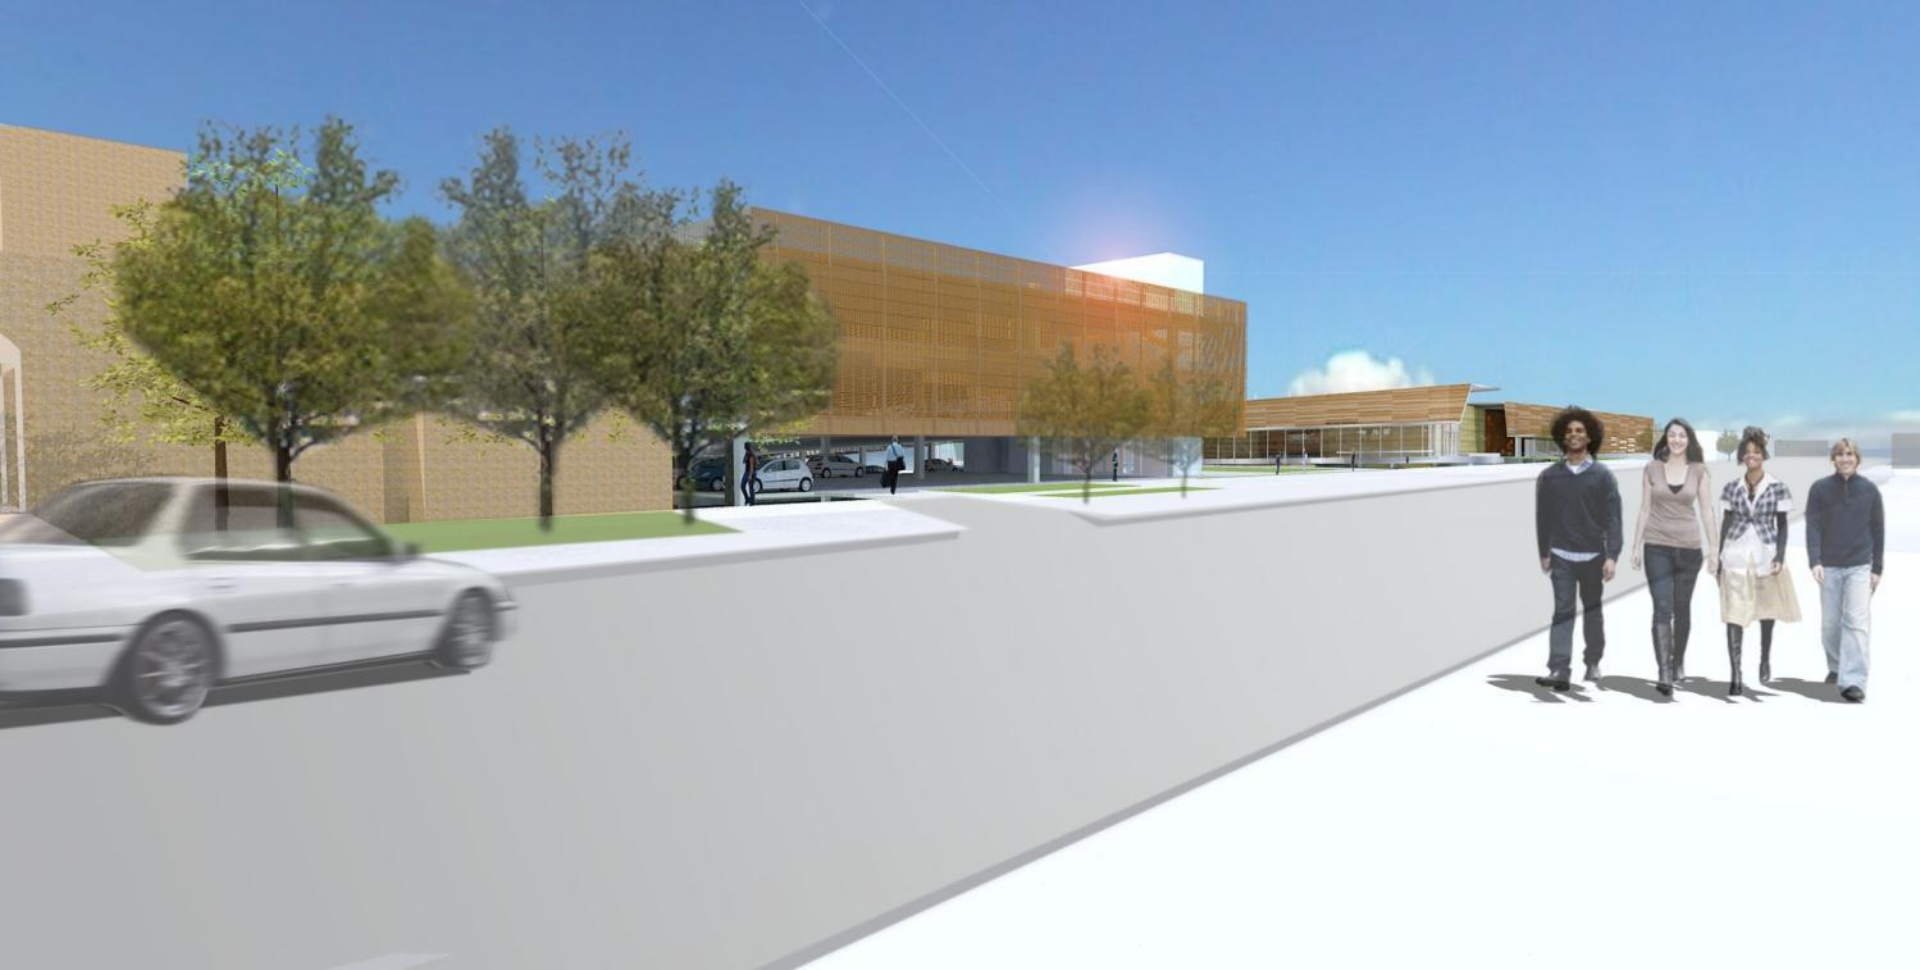

FROM SOUTHEAST

looking north along vermont
street